

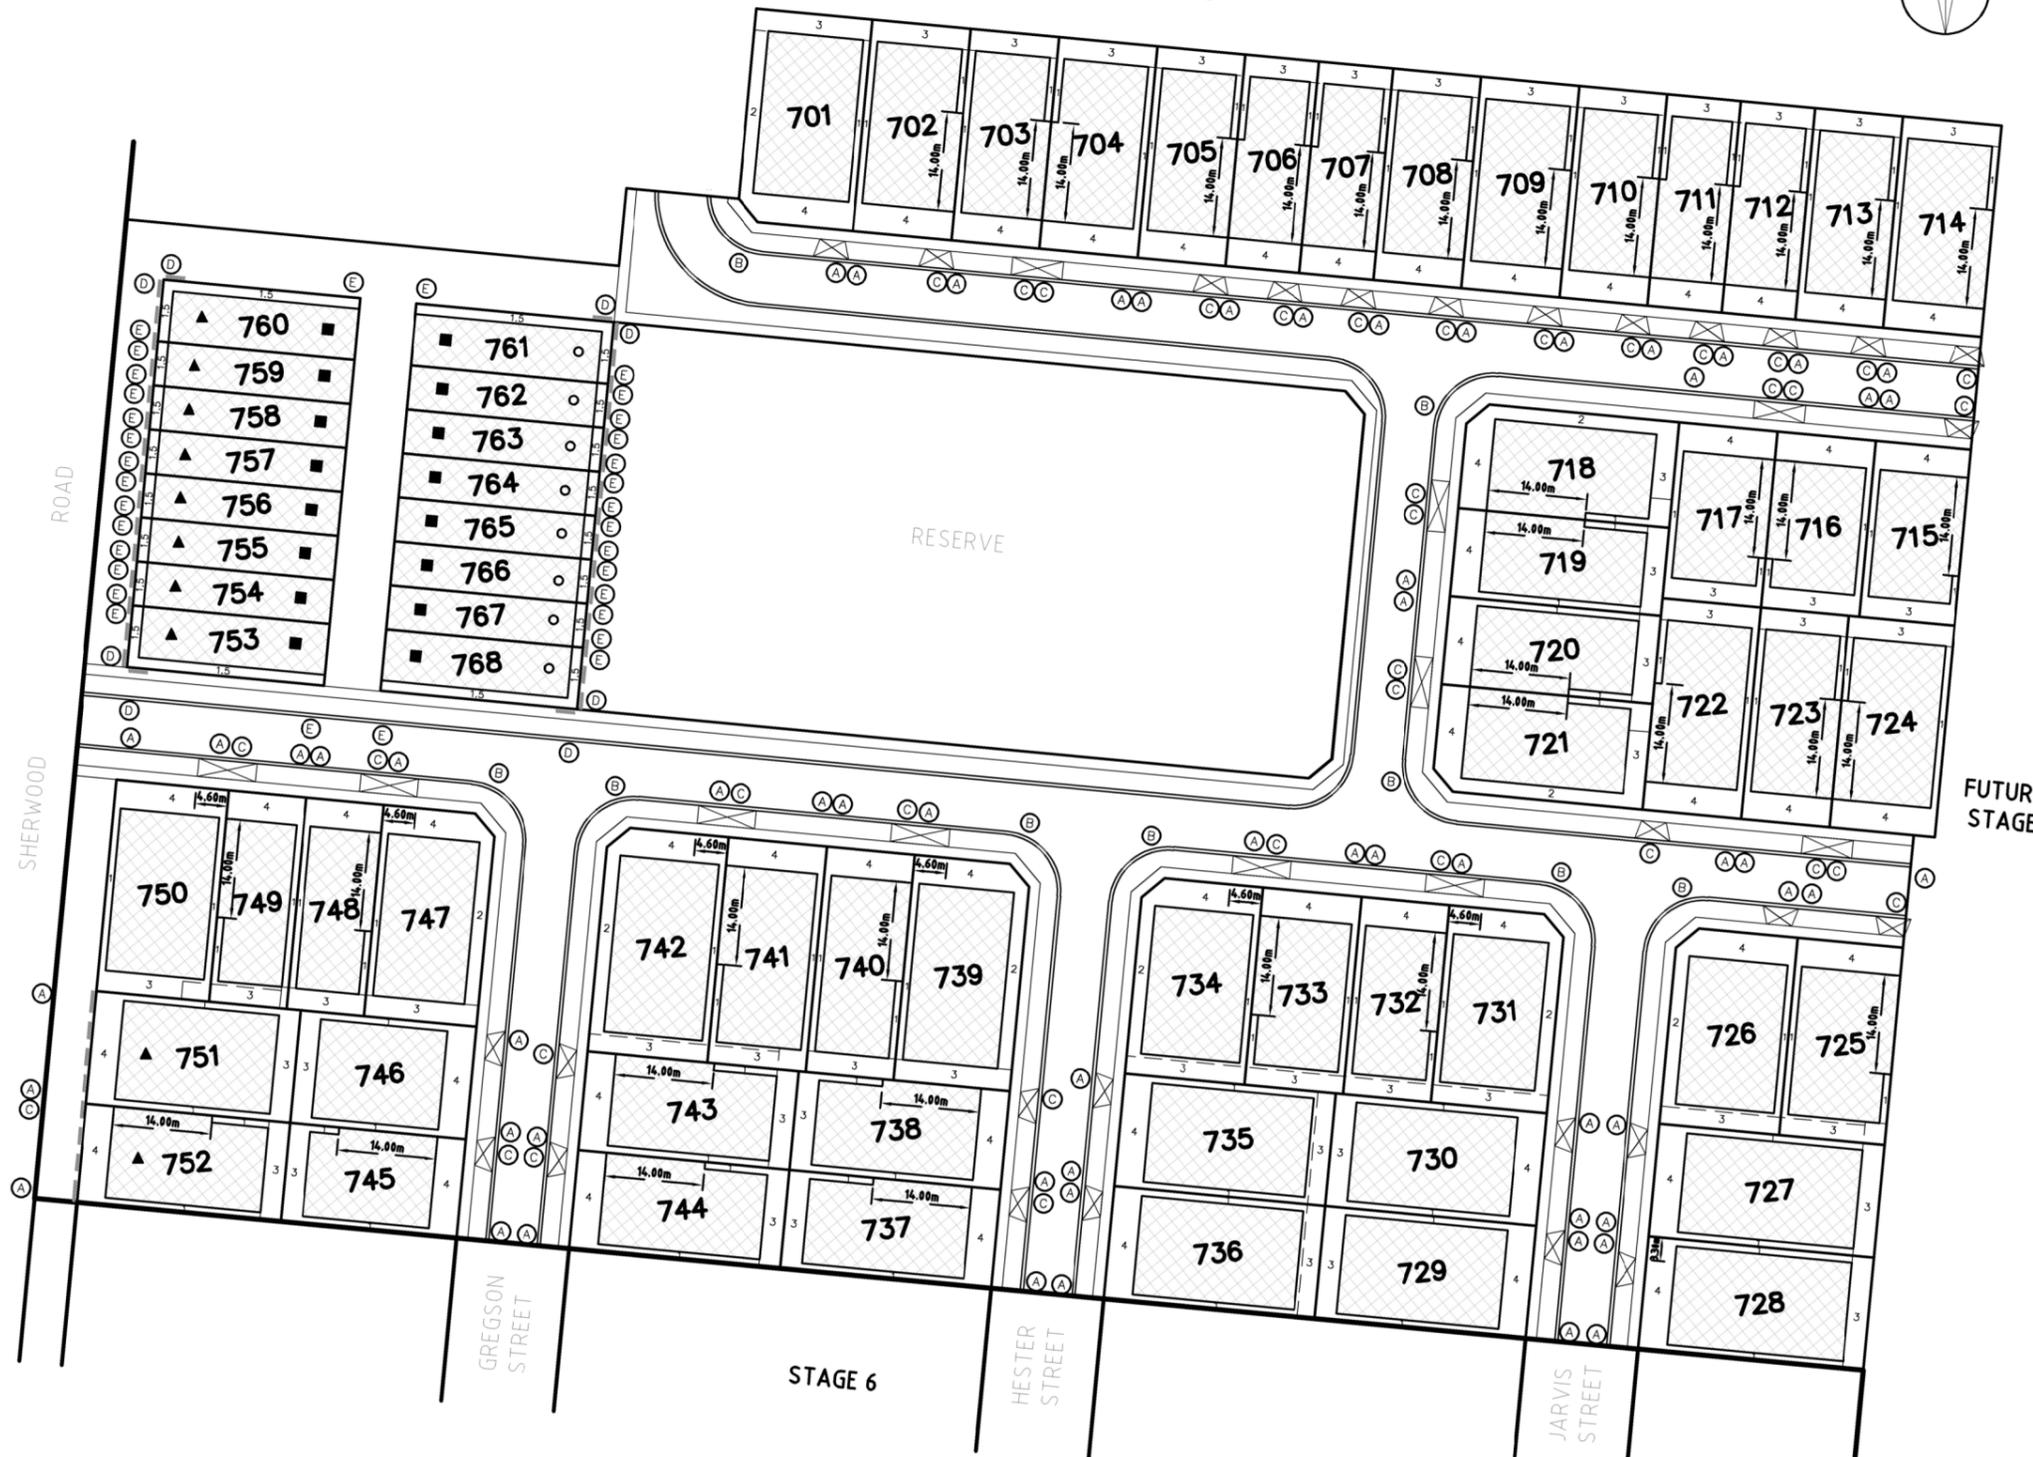


# STAGE 7


FUTURE STAGE

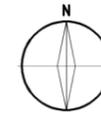


(A)

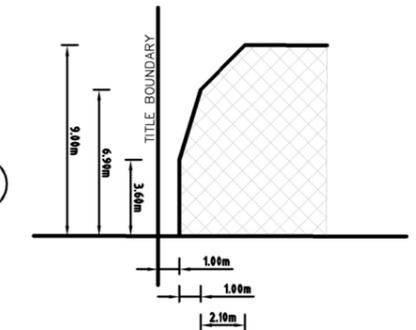


(B)

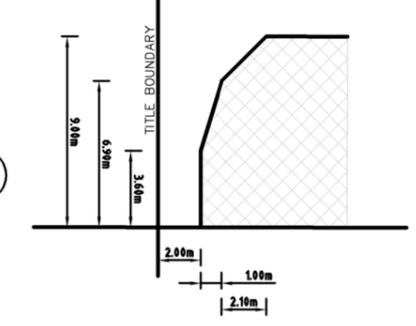


(C)

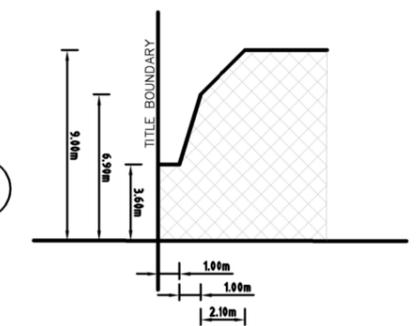

(D)

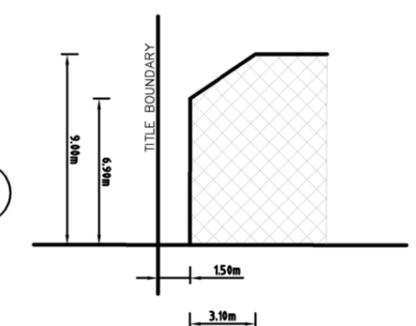

(E)

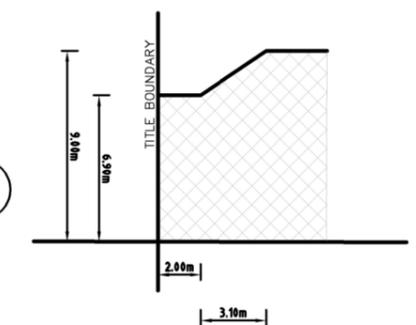

-  BUILDING ENVELOPE
- 108** LOT NUMBER
- (A) BUILDING ENVELOPE BOUNDARY PROFILE TYPE
-  DESIGNATED VEHICLE CROSSOVER TO LOT (NO OTHER VEHICULAR ACCESS POINT IS PERMITTED TO A LOT, EXCEPT WITH THE APPROVAL OF PDRP)

- - - EXTENT OF FRONT FENCING. REFER TO GUIDELINES FOR REQUIREMENTS REGARDING FENCING TYPES.
- ▲ BUSH LOTS. REFER TO MCP, AND FENCING GUIDELINES FOR ADDITIONAL REQUIREMENTS
- PARK LOTS. REFER TO MCP, AND FENCING GUIDELINES FOR ADDITIONAL REQUIREMENTS
- 4 SETBACK MINIMUM REQUIRED (IF NONE SHOWN, A BUILDING CAN BE CONSTRUCTED ON THE BOUNDARY PROVIDED THAT THE BUILDING HEIGHT AND LENGTH REQUIREMENTS ARE MET)
- SUBJECT TO ADDITIONAL REQUIREMENTS AS SET BY THE CITY OF GREATER BENDIGO AND THE SLHC. PLEASE CONTACT PDRP FOR FURTHER CLARIFICATION

PORCHES, PERGOLAS AND VERANDAH THAT ARE LESS THAN 3.6 METRES HIGH AND EAVES MAY ENCROACH NOT MORE THAN 2.5 METRES INTO THE FRONT SETBACKS